


TECHNICAL DATA SHEET

**D - 100 - 10
FLUSH BOLT PREP.
WITH Z ASTRAGAL**

FLUSH BOLT PREPARATION WITH Z ASTRAGAL 1 3/4" DOORS

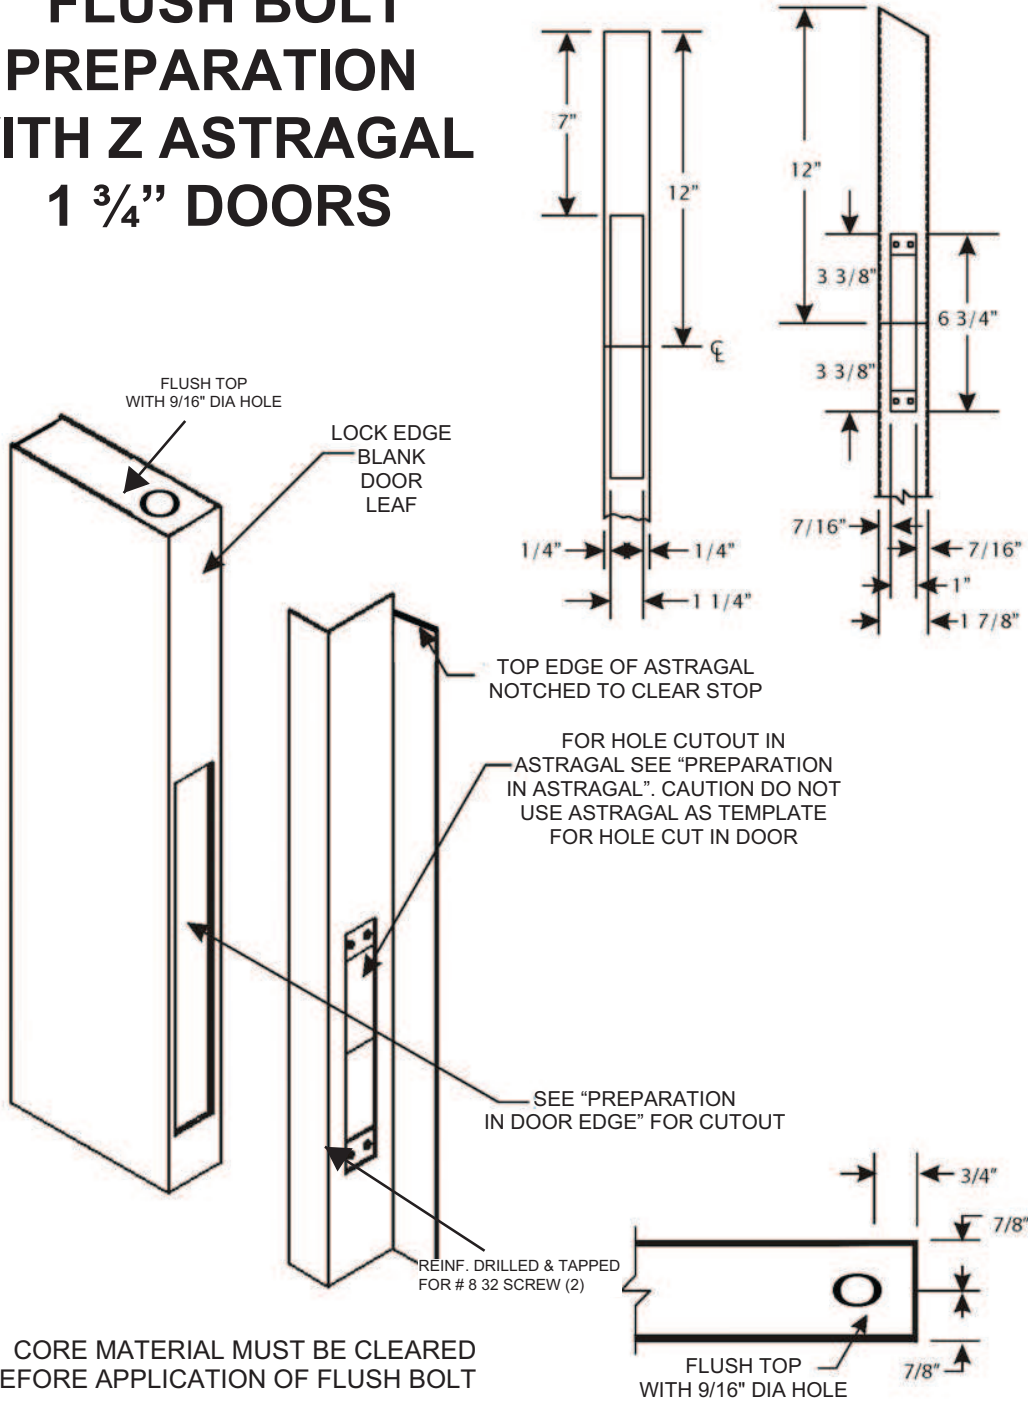

NOTE: CORE MATERIAL MUST BE CLEARED OUT BEFORE APPLICATION OF FLUSH BOLT

Issue Date: January 2006

REVISED : 02/01/2009

