


TECHNICAL DATA SHEET

**D - 900 - 25
DOOR & FRAME
HANDING CHART**

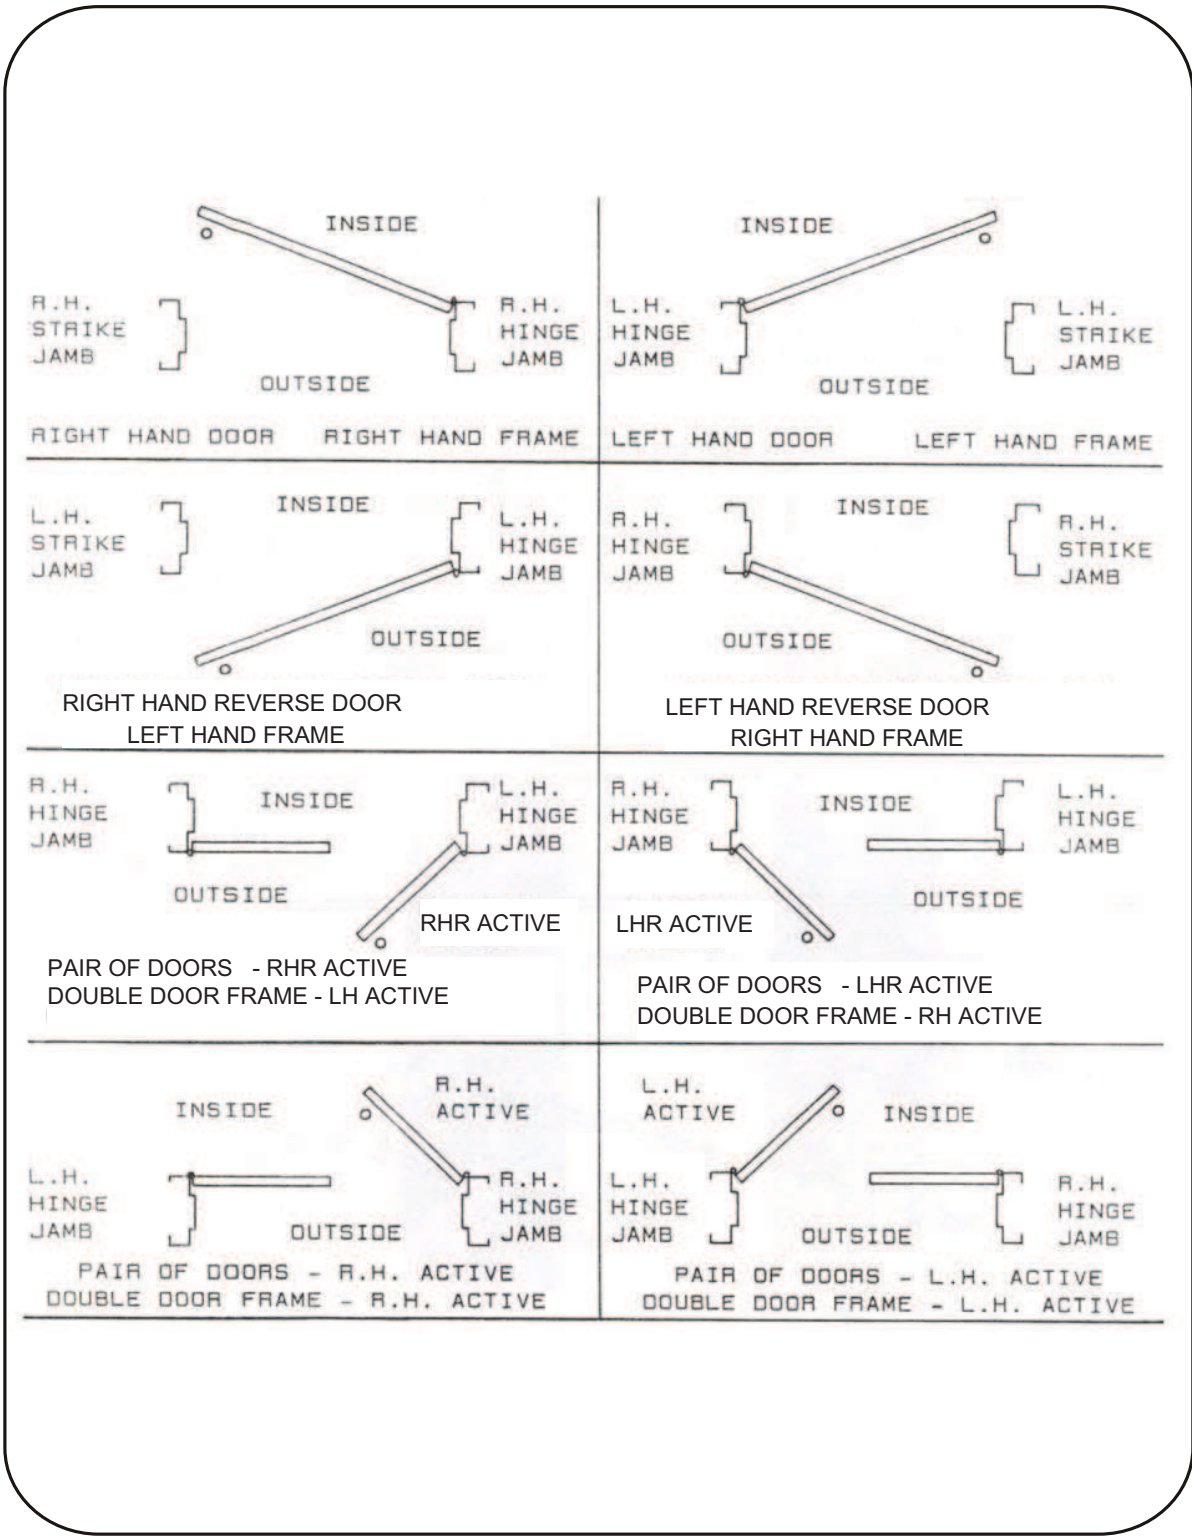

Issue Date: January 2006

REVISED : 02/01/2009

