



PRIV. DE RIO SANTIAGO #30
COL. LA RAZA
SOLEDAD DE GRACIANO SANCHEZ
SAN LUIS POTOSI, C.P. 78433


'N' SERIES SINGLE OPAQUE DOOR "IMPACT" OUTSWING

GENERAL NOTES

1. This product has been evaluated and is in compliance with the 2007 Florida Building Code (FBC) structural requirements excluding the "High Velocity Hurricane Zone" (HVHZ).
2. Product anchors shall be as listed and spaced as shown on details. Anchor embedment to base material shall be beyond wall dressing or stucco.
3. When used in areas requiring wind borne debris protection this product complies with Section 1609.1.2 of the FBC and does not require an impact resistant covering. This product meets missile level "D" and includes Wind Zone 4 as defined in ASTM E1996.
4. The "N" door achieves a Class III stiffness classification per Section 8.2.2 of ANSI A250.13.
5. Site conditions that deviate from the details of this drawing require further engineering analysis by a licensed engineer or registered architect.

TABLE OF CONTENTS

SHEET #	DESCRIPTION
1	Typical elevation, design pressures & general notes
2	Door panel details
3	Horizontal cross sections
4	Horizontal cross sections
5	Horizontal cross sections
6	Vertical cross sections
7	Buck and frame anchoring
8	Anchoring details
9	Components
10	Bill of materials and components

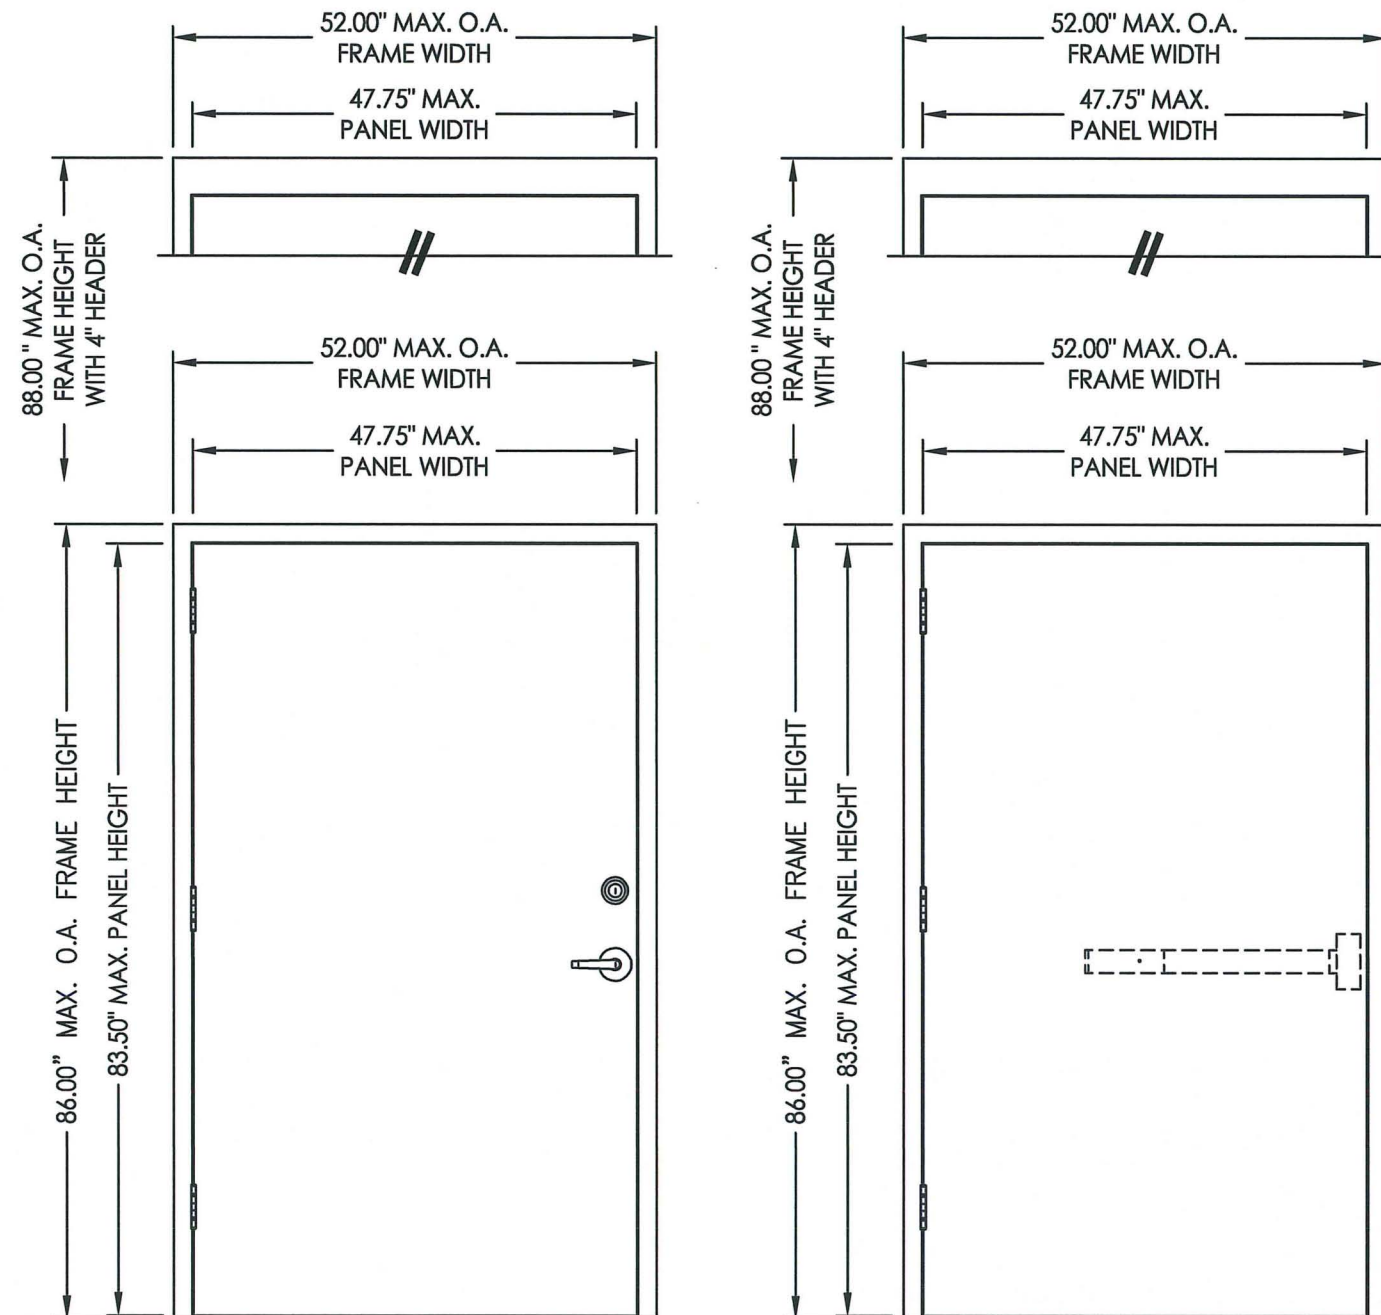

"N" DOOR

"N" DOOR

DOOR TYPE	FRAME TYPE	OVERALL FRAME DIMENSION	LOCK TYPE	DESIGN PRESSURE (PSF)	
				POSITIVE	NEGATIVE
N	2" HEAD	52.00" x 86.00"	DESIGN LATCH & DEADBOLT OR VONDUPRIN RIM PANIC HH99EO	+55.0	-55.0
	4" HEAD	52.00" x 88.00"			

Instrucciones de Instalación y Más Detalles
Installation Instructions and More Details

Documents Prepared By:

RW BUILDING CONSULTANTS, INC.
P.O. Box 230 Valrico FL 33595
Phone No.: 813.659.9197

Florida Board of Professional Engineers
Certificate Of Authorization No. 9813

Lyndon F. Schmidt, P.E. No. 43409
6788-22407

PRODUCT:

MMI
"N" PANELS "IMPACT"

PART OR ASSEMBLY:

TYPICAL ELEVATIONS, DESIGN
PRESSURES & GENERAL NOTES

REVISIONS

DATE: 02/18/09

SCALE: N.T.S.

DWG. BY: JK

CHK. BY: LFS

DRAWING NO.:

FL-12161.3

SHEET 1 OF 10