



PRIV. DE RIO SANTIAGO #30
 COL. LA RAZA
 SOLEDAD DE GRACIANO SANCHEZ
 SAN LUIS POTOSI, C.P. 78433

"N" SERIES COMMERCIAL STEEL DOOR W/ SIDELITE

IN SWING / OUT SWING

"NON-IMPACT"

GENERAL NOTES

1. This product has been evaluated and is in compliance with the 2007 Florida Building Code (FBC) structural requirements excluding the "High Velocity Hurricane Zone" (HVHZ).
2. Product anchors shall be as listed and spaced as shown on details. Anchor embedment to base material shall be beyond wall dressing or stucco.
3. When used in areas requiring wind borne debris protection this product is required to be protected with an impact resistant covering that complies with Section 1609.1.2 of the 2007 FBC.
4. Site conditions that deviate from the details of this drawing require further engineering analysis by a licensed engineer or registered architect.
5. The "N" door achieves a Class III stiffness classification per Section 8.2.2 of ANSI A250.13 (based on opaque door).

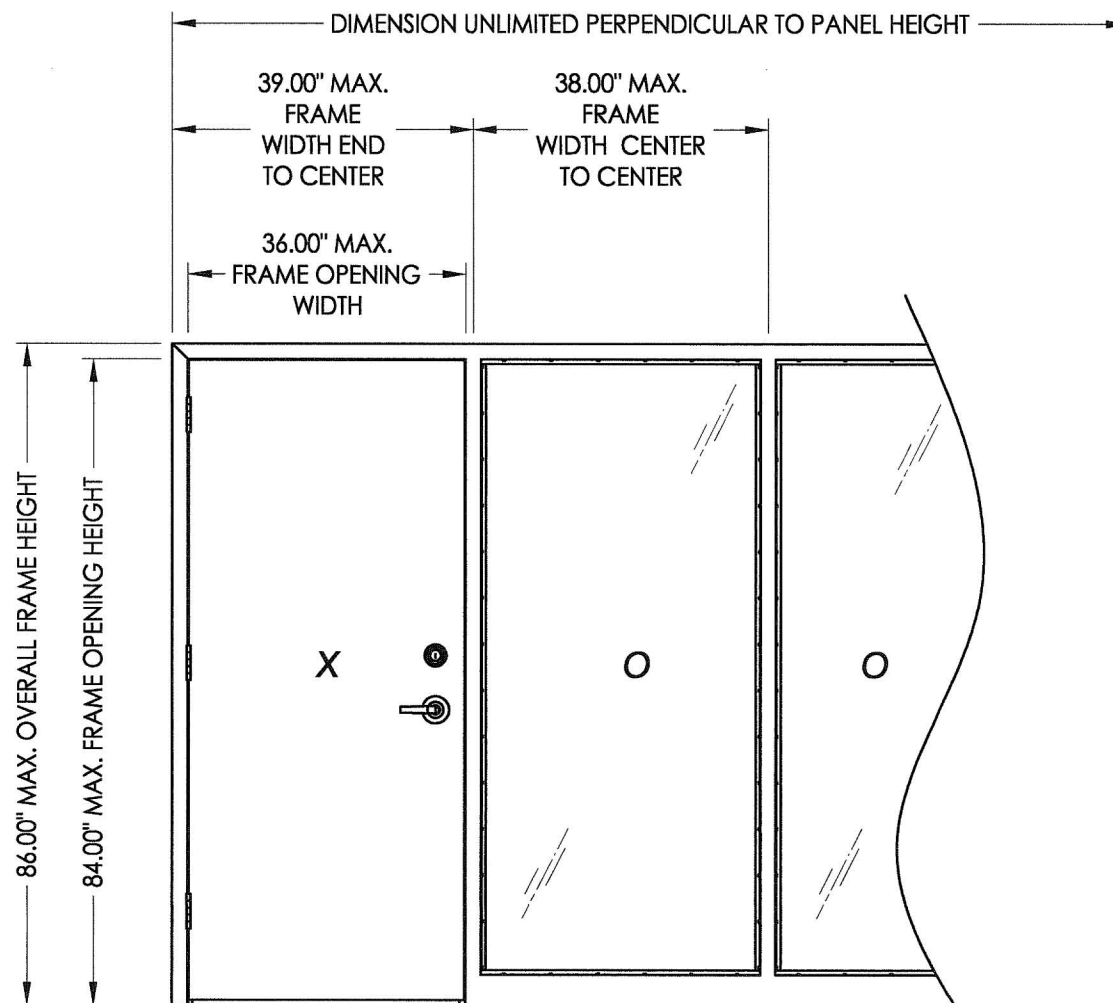


TABLE OF CONTENTS	
SHEET #	DESCRIPTION
1	Typical elevations, design pressures, & general notes
2	Door panel sections 161 lock prep
3	Horizontal cross sections
4	Vertical cross sections
5	Vertical cross sections
6	Vertical cross sections
7	Anchoring details
8	Glazing detail & components
9	Bill of materials & components

OVERALL FRAME DIMENSION	SIDELITE D.L.O. DIMENSION	LOCK TYPE	GLASS TYPE	DESIGN PRESSURE (PSF)	
				POSITIVE	NEGATIVE
39.00" x 86.00"	34.75" x 78.75"	161 LATCH (SCHLAGE)	G1	+55.0	-55.0
		161 LATCH & DEADBOLT (DESIGN HARDWARE)		+65.0	-65.0

Instrucciones de Instalación y Más Detalles
 Installation Instructions and More Details

Documents Prepared By:
RW BUILDING CONSULTANTS, INC.
 P.O. Box 230 Valrico FL 33595
 Phone No.: 813.659.9197
 Florida Board of Professional Engineers
 Certificate Of Authorization No. 9813
LF-96 7-9-09
 Lyndon F. Schmidt, P.E. No. 43409

PRODUCT: **MMI "N" STEEL DOOR**
 PART OR ASSEMBLY: **TYPICAL ELEVATIONS, DESIGN PRESSURES & GENERAL NOTES**

NO.	DATE	BY	REVISIONS

DATE: 02/23/09
 SCALE: N.T.S.
 DWG. BY: AL
 CHK. BY: LFS
 DRAWING NO.: FL-12186.2
 SHEET 1 OF 9